


Height 'H'	End Plate Size
1000mm to 1600mm	165mm x 165mm
1600mm to 2000mm	180mm x 180mm
2000mm to 2800mm	205mm x 205mm

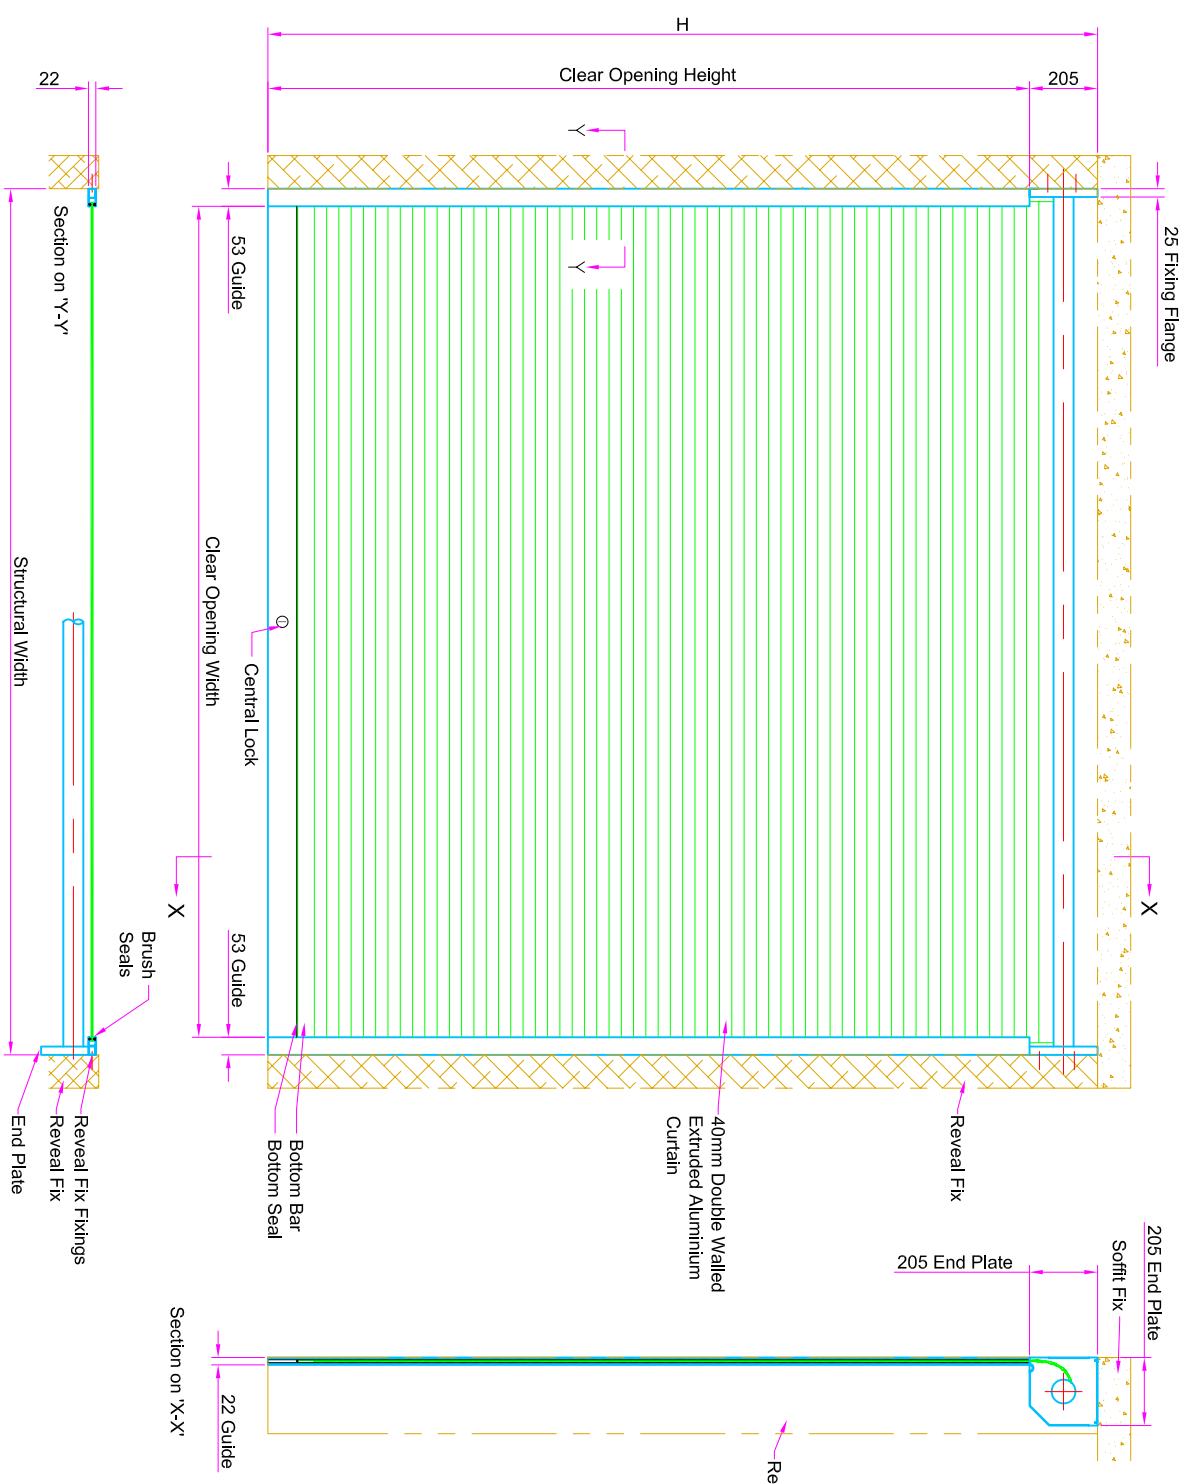

This drawing is supplied as a General Layout showing relative positions of main components and Guardian Industrial Doors Ltd accepts no responsibility for accuracy until a Site Survey has been undertaken.

Information for fitting drawing into Clients Layout

1. Click on Model Tab.
2. Turn off layers Dimension and Notes.
3. Use Stretch command to alter Structural Width of plan and front elevation to required width.
4. Use Stretch command to alter Structural Height of front and side elevation to required height.
5. Use Copy/clip command to transfer drawing into your drawing.
6. Enclosed Tube Motors can be fitted either side.

GUARDIAN
DOOR SOLUTIONS FOR ALL REQUIREMENTS

45 Progress Rd,
Leigh on Sea, S59 5PR
Tel: +44(0)1702 512424
Fax: +44(0)1702 260117
www.guardindoors.com

UNLESS OTHERWISE INDICATED
ALL DIMENSIONS IN MILLIMETERS
AND ALL TOLERANCES ±1.0

DRAWN	CHK'D	APP'D	DATE	SCALE	TITLE
MB			25/03/09	NTS	Aphrodite CD-150 Generic Reveal Fix 40mm Double Walled Extruded Aluminium Curtain

Dwg No: AP-150 DWEA-RF
Guardian maintains a policy of progressive design and we reserve the right to modify specifications without prior notice or alteration to this drawing

ISSUE	DATE	APP'D
1	25/03/09	RWE