

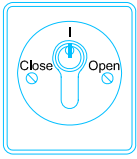
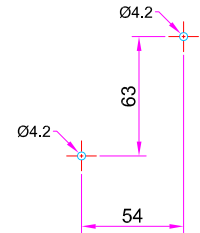
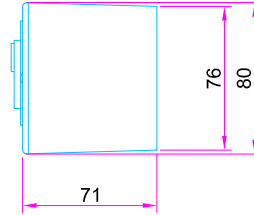


SURFACE MOUNT KEYSWITCH

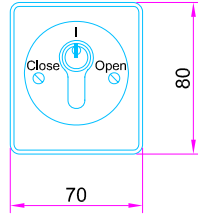


Switch Rating:- 380v A.C./ 16A
Keyswitch Connections

KEYSWITCH




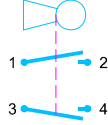


SURFACE MOUNT KEYSWITCH

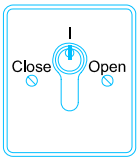


Switch Rating:- 380v A.C./ 16A
Keyswitch Connections

KEYSWITCH

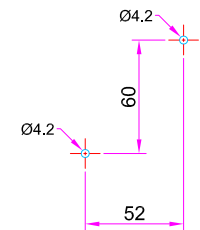
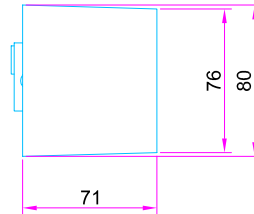
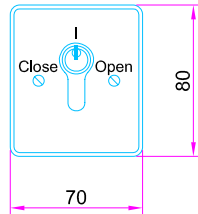
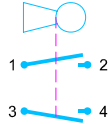


FLUSH MOUNT KEYSWITCH

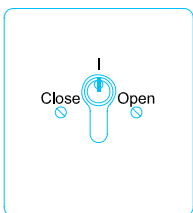

Switch Rating:- 380v A.C./ 16A
Keyswitch Connections

KEYSWITCH

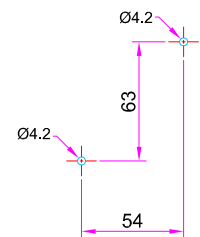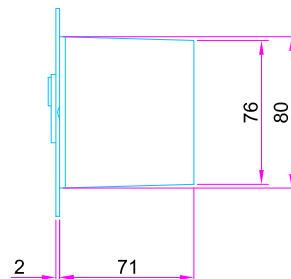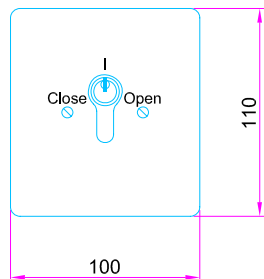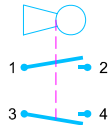

GUARDIAN

DOOR SOLUTIONS FOR ALL REQUIREMENTS
45 Progress Rd.
Leigh on Sea, SS9 5PR
Tel: +44(0)1702 512424
Fax: +44(0)1702 260117
www.guardiandoors.com

Title:

KEYSWITCHES

MATERIAL

FINISH

DRAWN MB


DATE 26/06/06

SCALE NTS

Drawing Ref:



SW-2

ISSUE

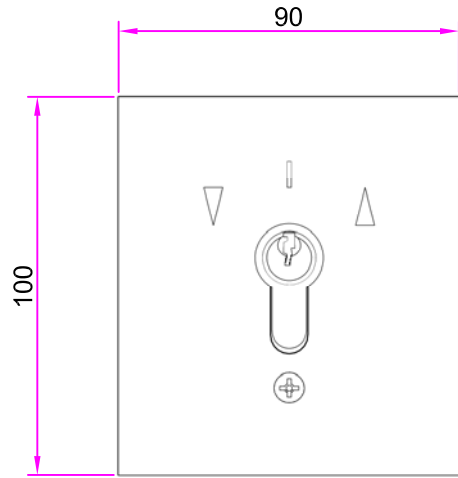


FRONT ELEVATION

Stainless Steel
Satan Finish
Flush Key Switch

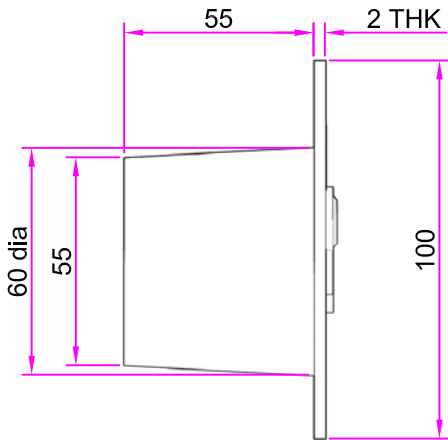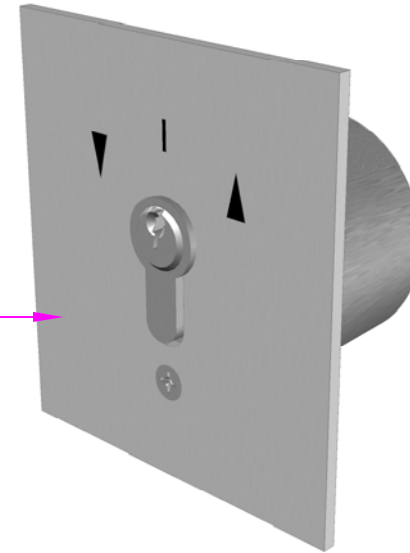

SIDE ELEVATION

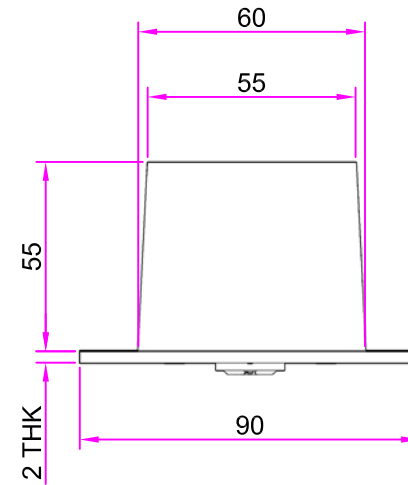

PLAN

Remove ALL sharp edges

GUARDIAN
DOOR SOLUTIONS FOR ALL REQUIREMENTS

45 Progress Rd.
Leigh on Sea, SS9 5PR
Tel: +44(0)1702 512424
Fax: +44(0)1702 260117
www.guardiandoors.net

UNLESS OTHERWISE INDICATED
ALL DIMENSIONS IN MILLIMETERS

DRAWN	CHK'D	APP'D	DATE	SCALE	Job No: STD KS 002
-------	-------	-------	------	-------	--------------------

CH					
----	--	--	--	--	--

TITLE	FLUSH KEY SWITCH				
-------	------------------	--	--	--	--

Guardian maintains a policy of progressive design and we reserve the right to modify specifications without prior notice or alteration to this drawing


ISSUE	DATE	APP'D
-------	------	-------

--	--	--

--	--	--

--	--	--


--	--	--

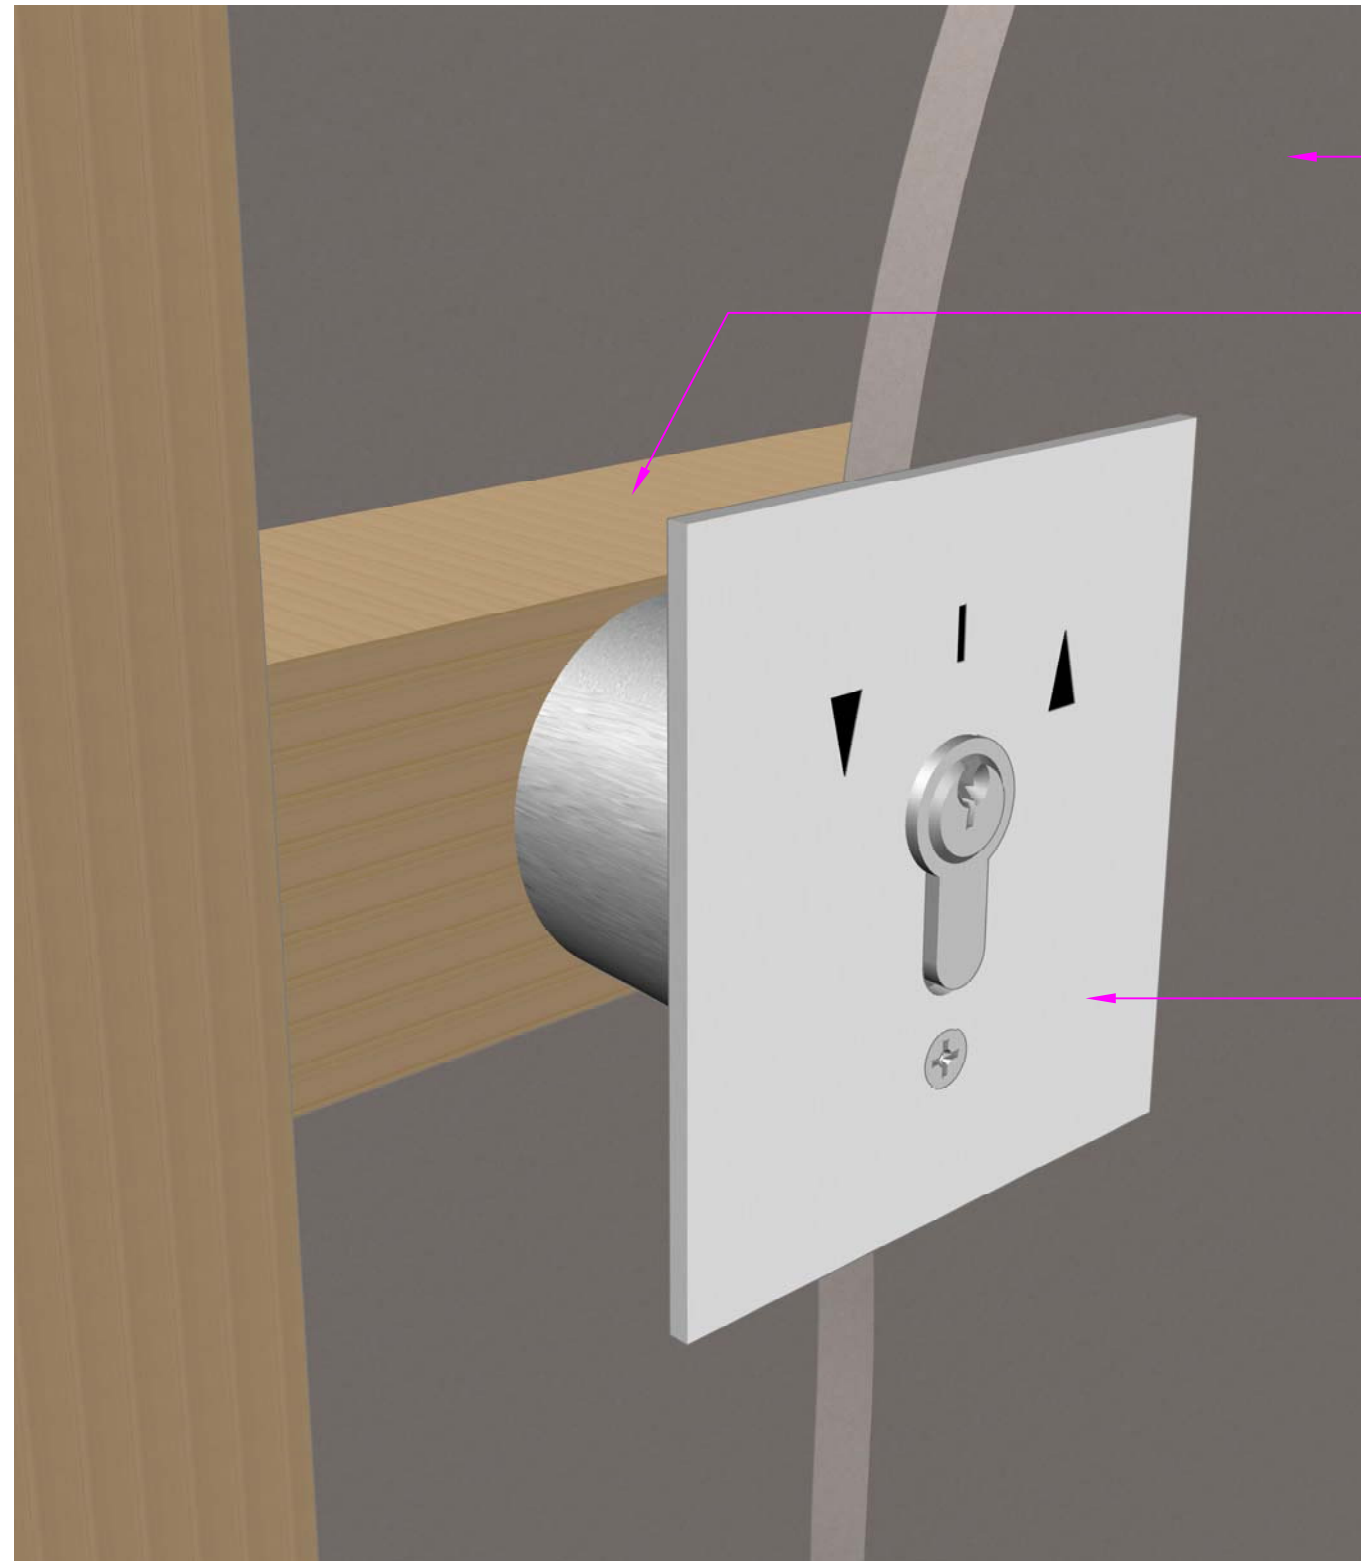

Stud wall finish

Timber insert by others

Key Switch

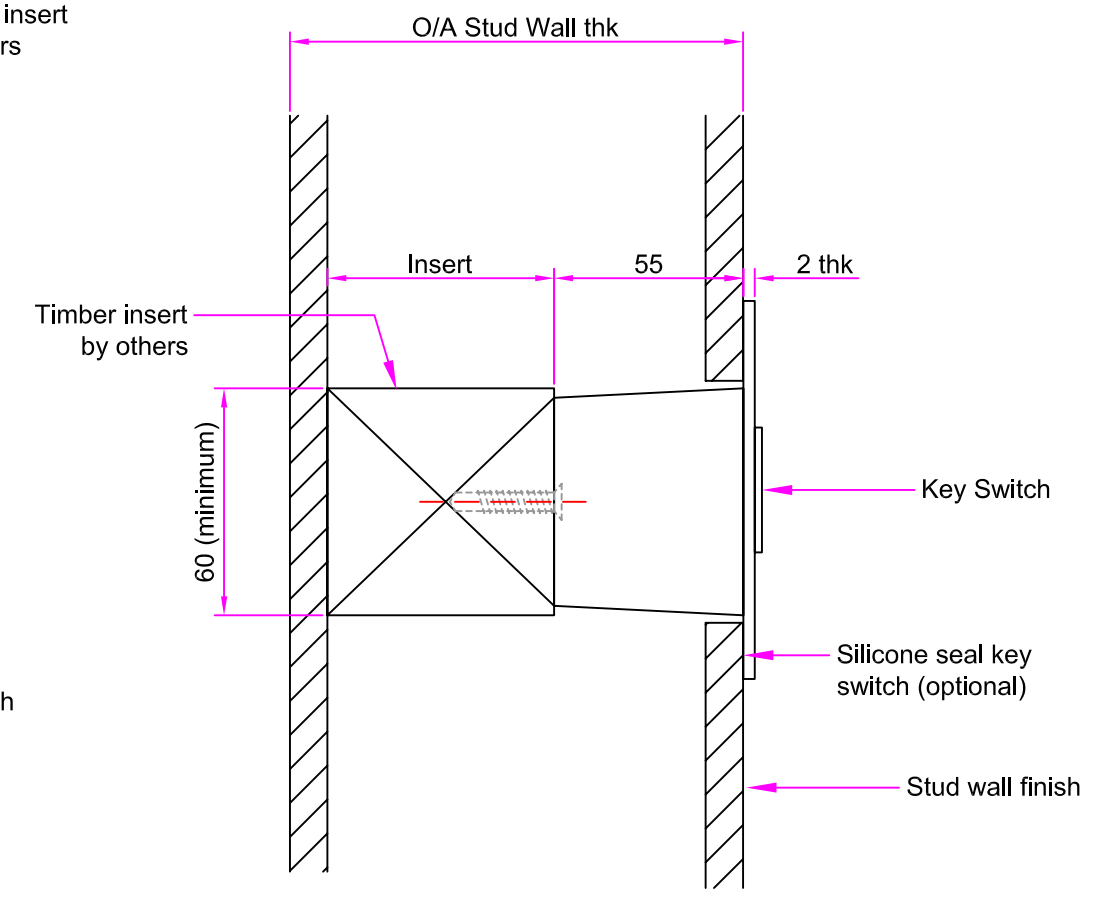

SECTION THROUGH STUD WALL

FLUSH MOUNTED KEY SWITCH 3D VIEW THROUGH STUD WALL

GUARDIAN
DOOR SOLUTIONS FOR ALL REQUIREMENTS

45 Progress Rd.
Leigh on Sea. SS9 5PR
Tel: +44(0)1702 512424
Fax: +44(0)1702 260117
www.guardiandoors.net

UNLESS OTHERWISE INDICATED
ALL DIMENSIONS IN MILLIMETERS

DRAWN	CHK'D	APP'D	DATE	SCALE
CH			12-09-12	N/A

TITLE
Flush Key Switch Mounting to Stud Wall requirement

Job No: STD KS 001

Guardian maintains a policy of progressive design and we reserve the right to modify specifications without prior notice or alteration to this drawing

ISSUE	DATE	APP'D