

Tested Performance Characteristics


Resistance to Wind Load:	Class 3
Thermal Resistance:	1.48W/m ² °k
Acoustic Insulation:	R'w 26 dB
Water Tightness:	Class 3
Air Permeability:	Class 3

Supply Required:-

16amp 3P+N+E CEE Panel Socket positioned at 1.7m from floor and within 1M of the door. (by others)

All internal faces must be flush and free from projections.

The opening structure must be capable of withstanding all loads imposed by the door and fixings - approx weight 25kg/m².

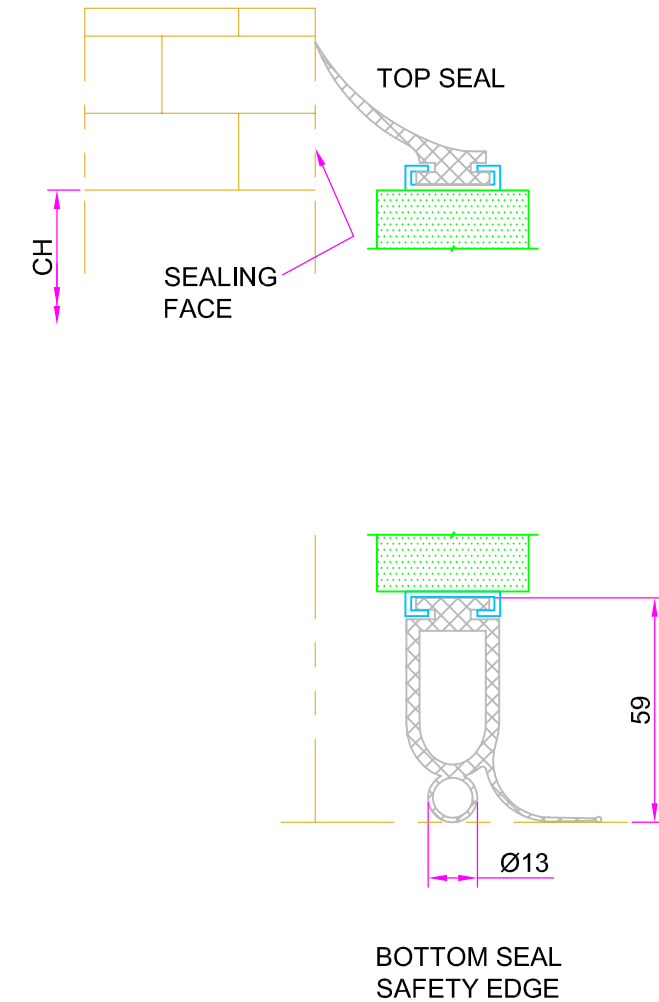

Site Ref:-


DRAWN	CHK'D	APP'D	DATE	SCALE
NC				
TITLE Low Headroom Sectional Door Details				

Job No:
Guardian maintains a policy of progressive design and we reserve the right to modify specifications without prior notice or alteration to this drawing

ISSUE	DATE	APP'D
1	02/07/08	RWE

GUARDIAN
INDUSTRIAL DOORS
TEL 0800 7836602
GUARDIANDOORS.COM

UNLESS OTHERWISE INDICATED ALL DIMENSIONS IN MILLIMETERS

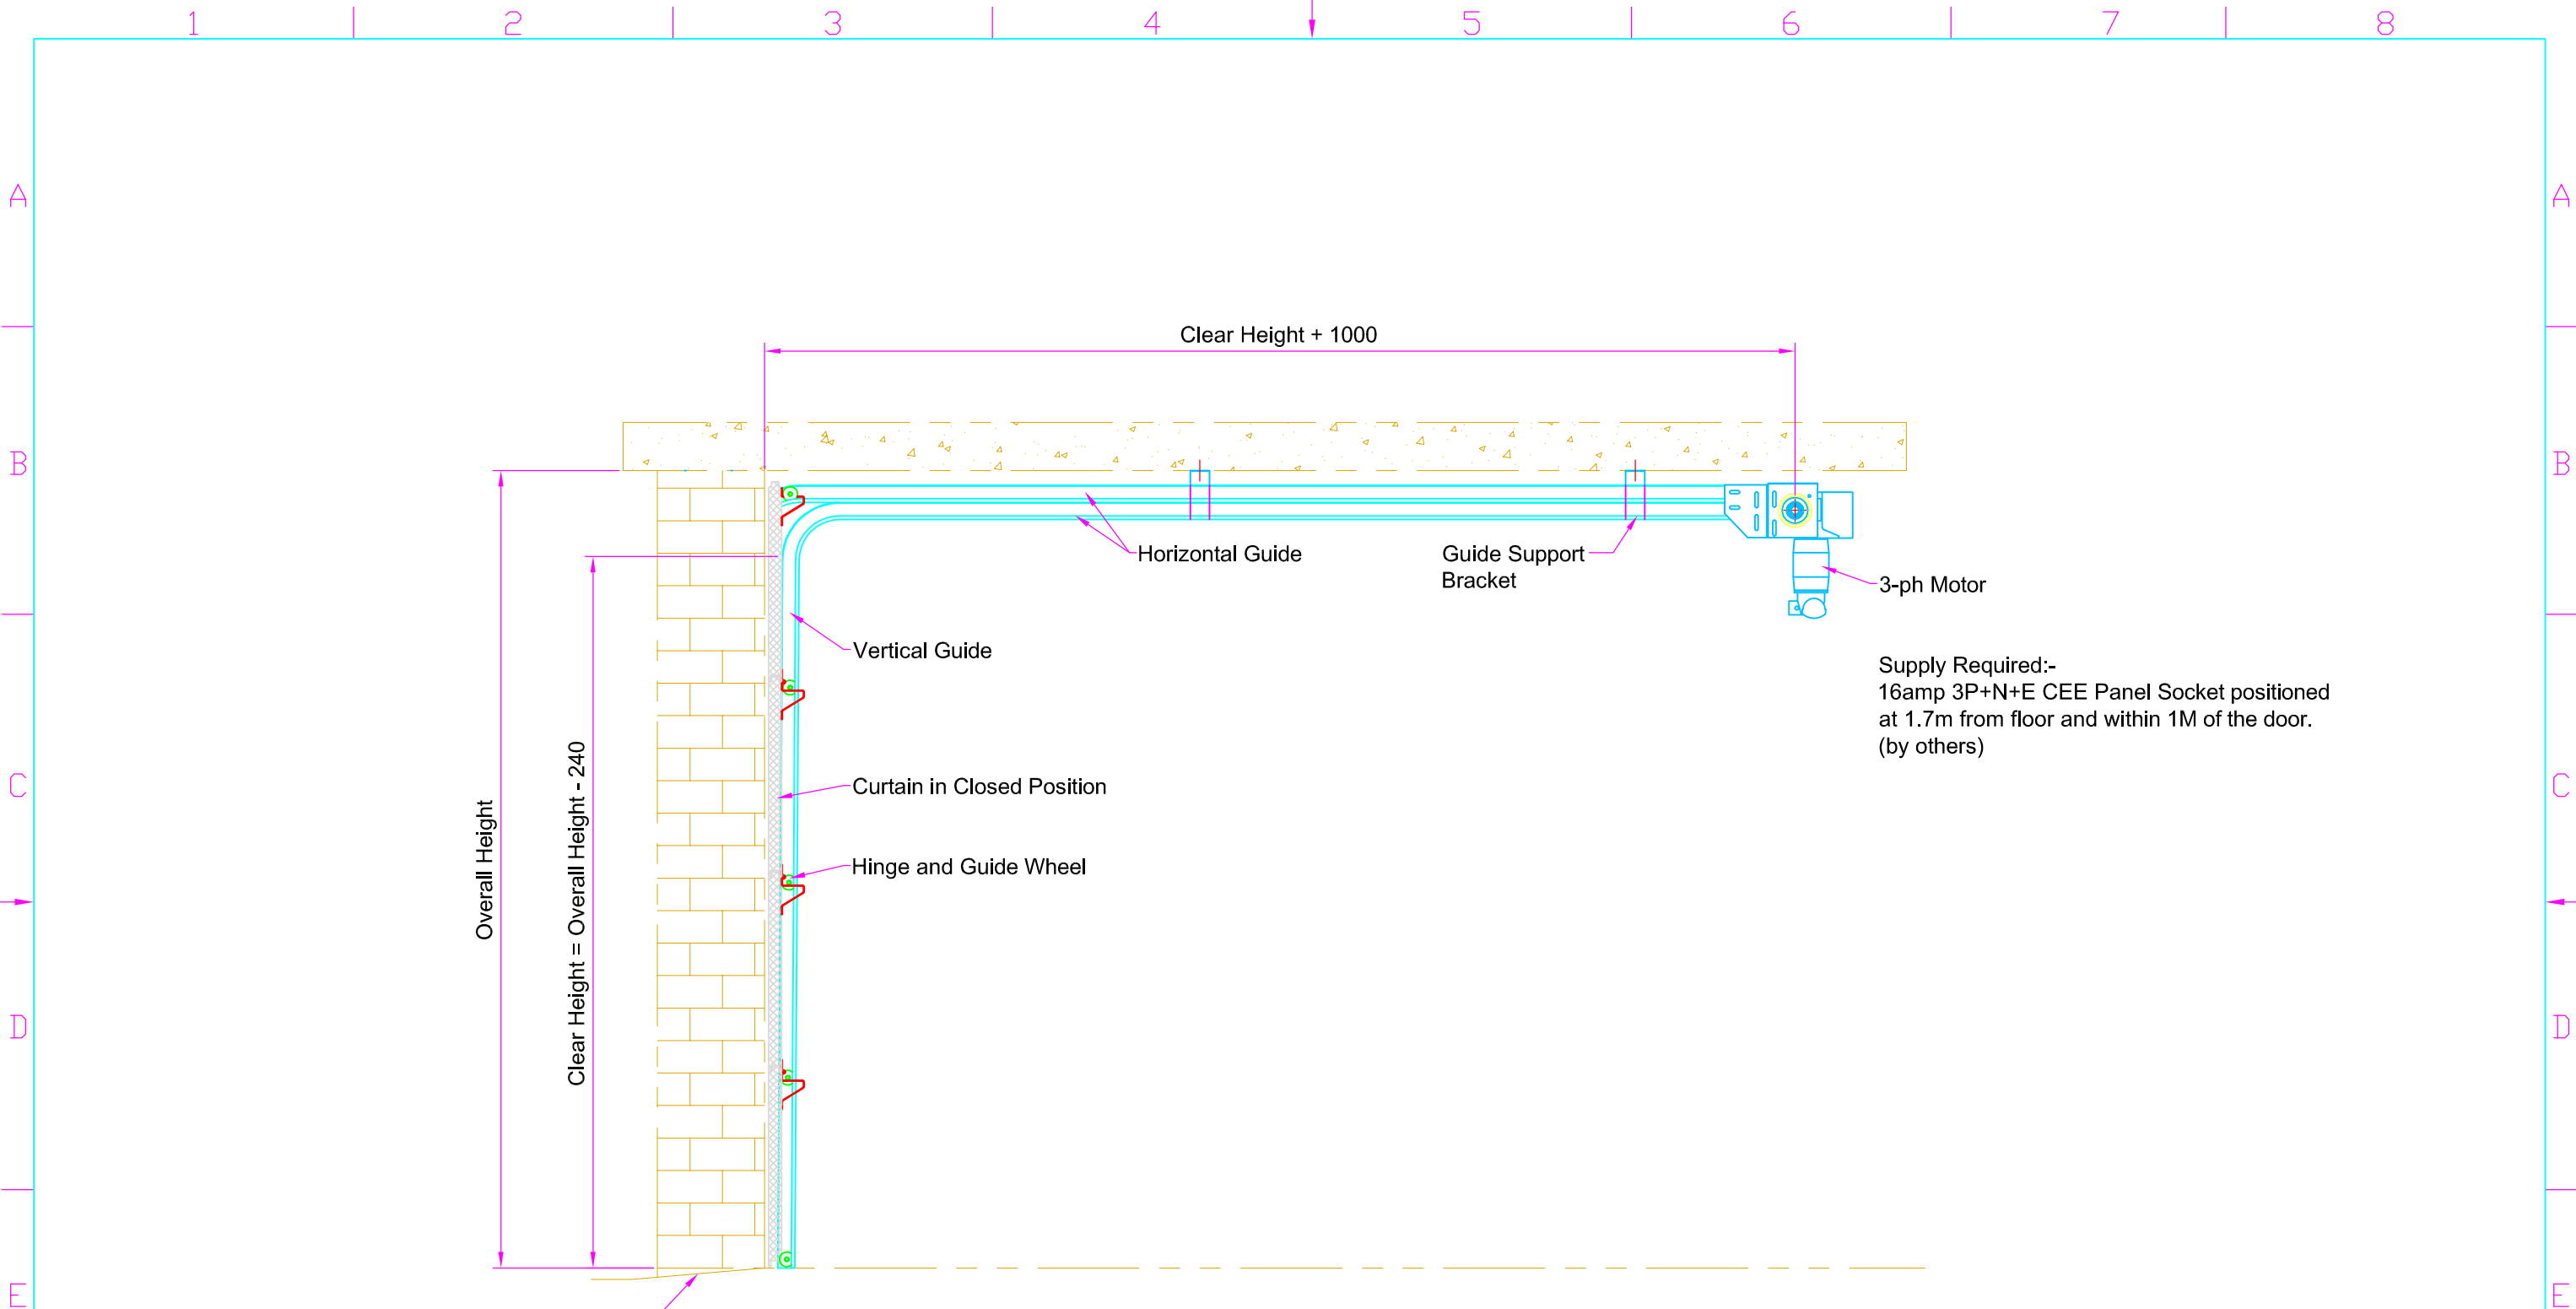

Supply Required:-
 16amp 3P+N+E CEE Panel Socket positioned
 at 1.7m from floor and within 1M of the door.
 (by others)

FLOOR TO BE LAID TO FALL AWAY
 FROM DOOR TO PREVENT WATER
 INGRESS AT THRESHOLD


Section on 'X-X'

Site Ref:-

DRAWN	CHK'D	APP'D	DATE	SCALE	Job No:	ISSUE	DATE	APP'D	
NC					Guardian maintains a policy of progressive design and we reserve the right to modify specifications without prior notice or alteration to this drawing				
TITLE	Low Headroom Sectional Door (End Elevation)								
						1	02/07/08	RWE	

GUARDIAN
 INDUSTRIAL DOORS
 TEL 0800 7836602
 GUARDIANDOORS.COM

UNLESS OTHERWISE INDICATED ALL DIMENSIONS IN MILLIMETERS

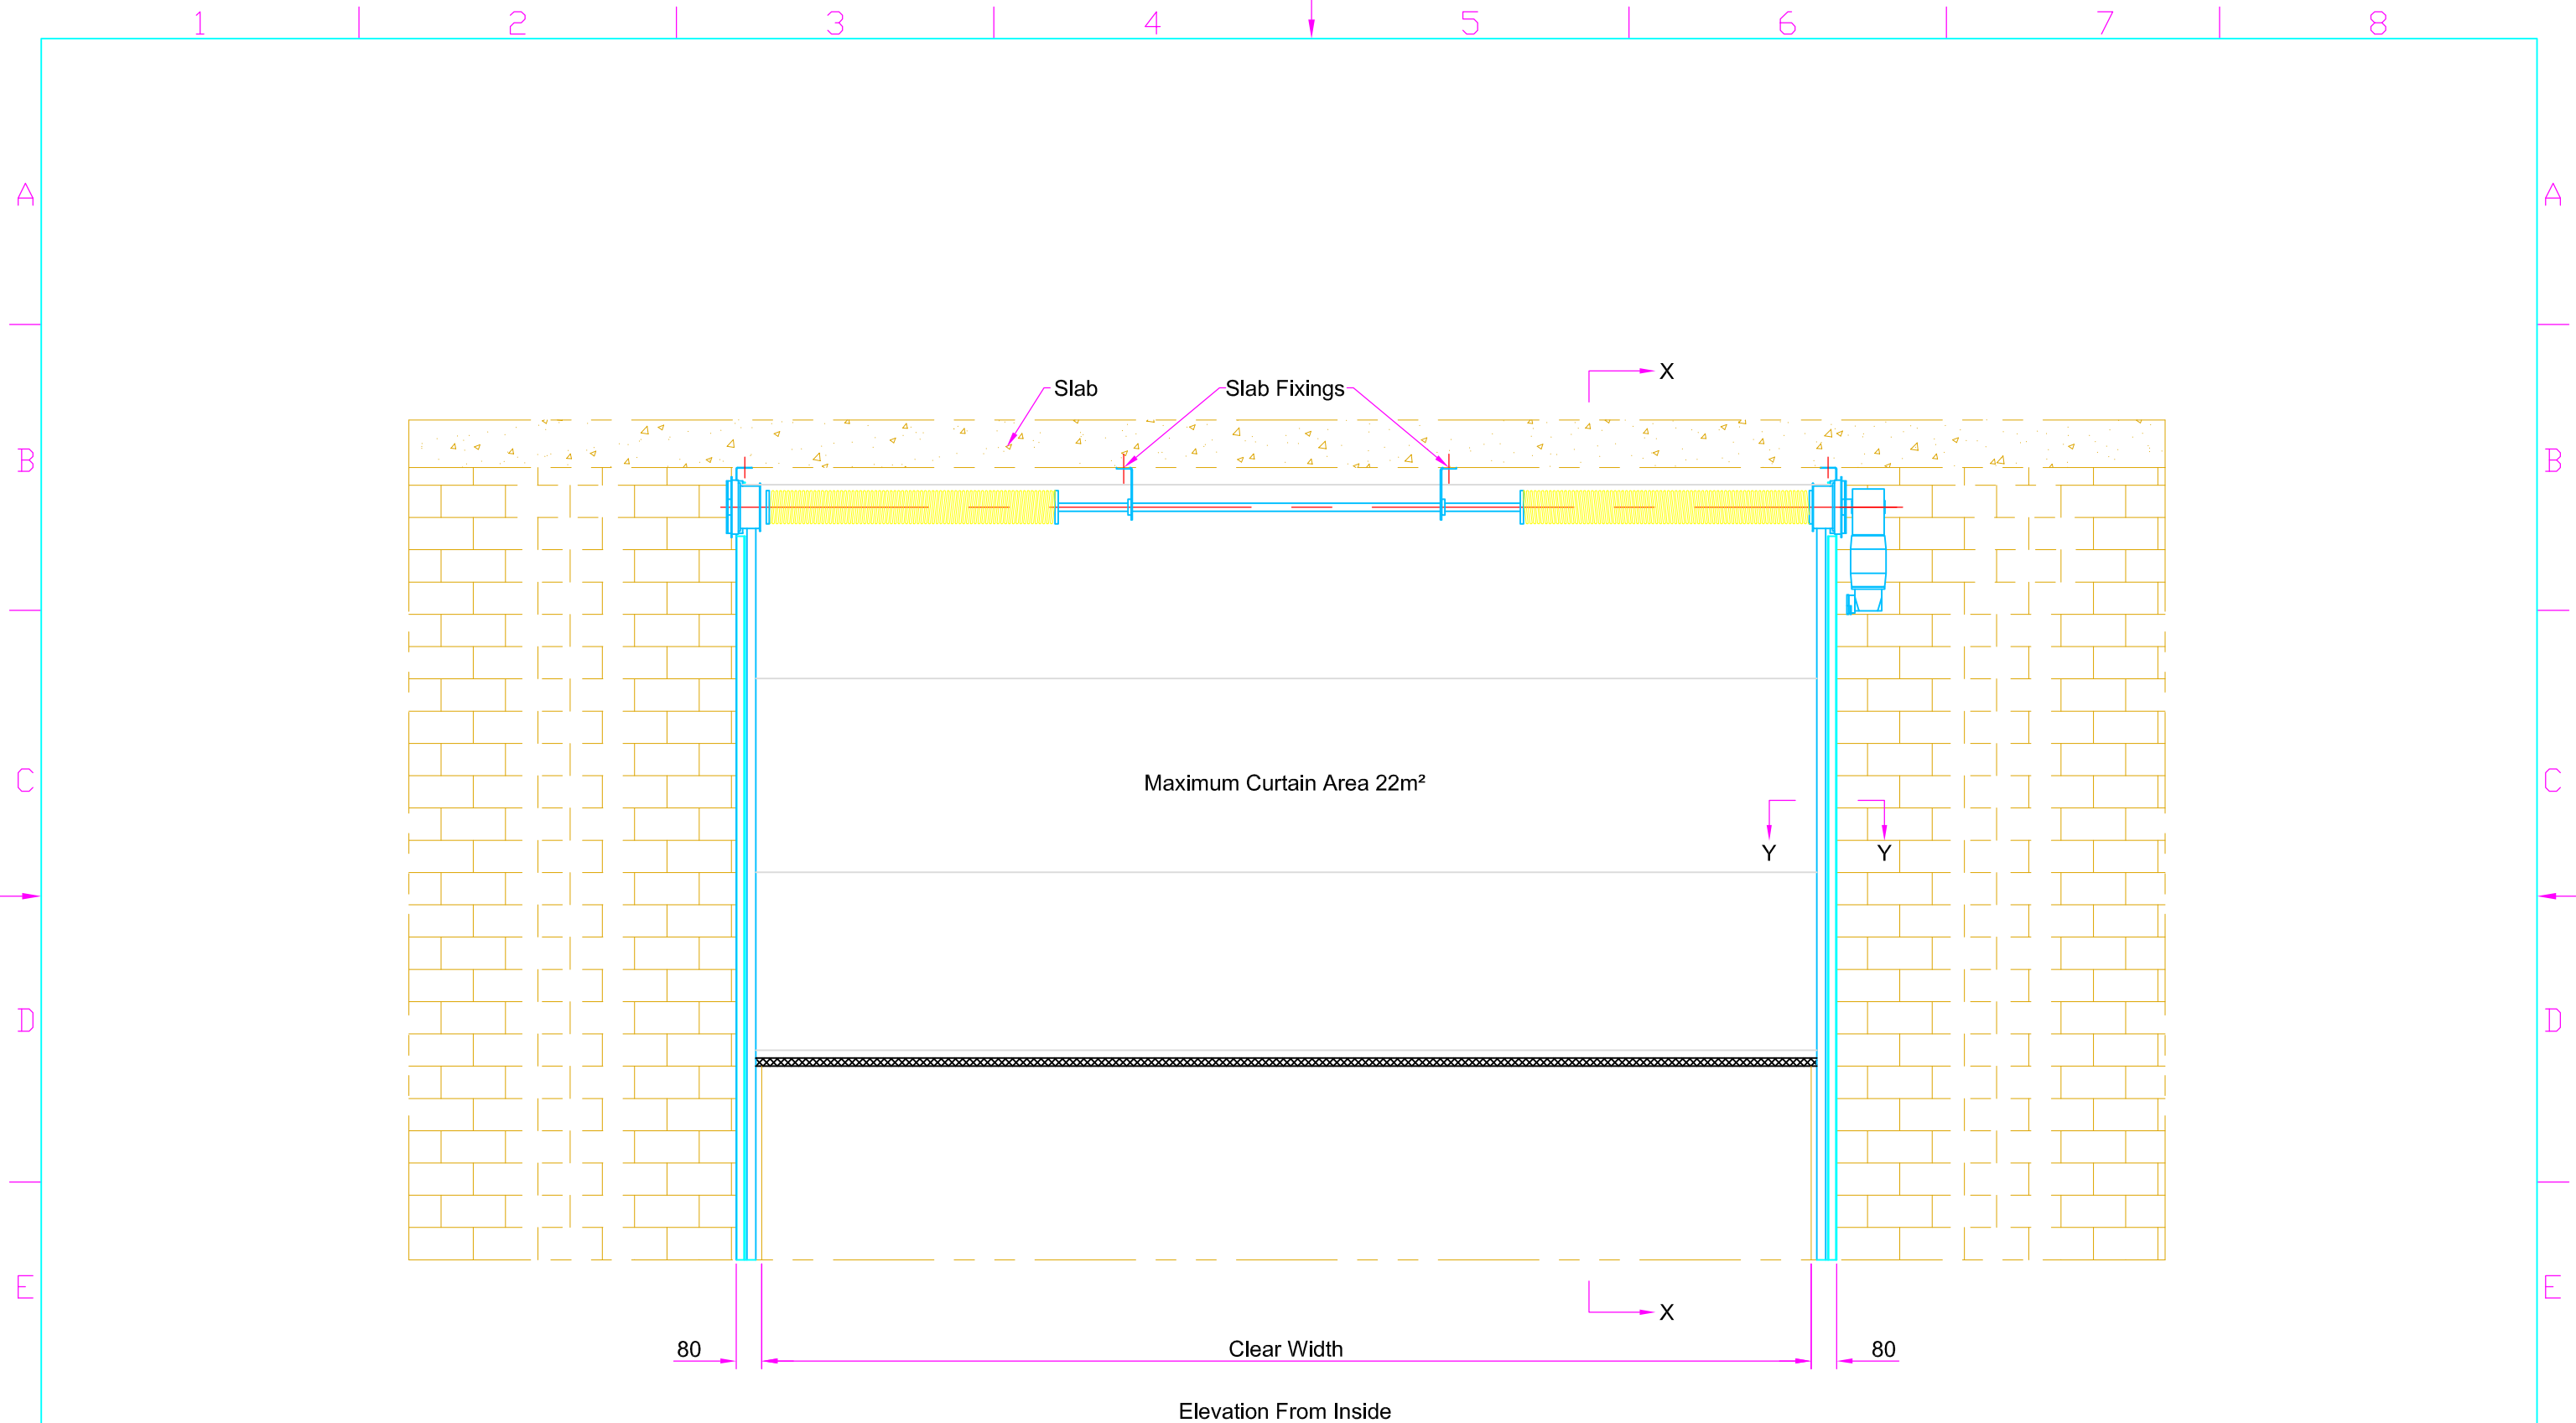

Site Ref:-

DRAWN	CHK'D	APP'D	DATE	SCALE
NC				

TITLE **Low Headroom Sectional Door (Front Elevation)**


Job No:
Guardian maintains a policy of progressive design and we reserve the right to modify specifications without prior notice or alteration to this drawing

ISSUE	DATE	APP'D
1	02/07/08	RWE



GUARDIAN
INDUSTRIAL DOORS
TEL 0800 7836602
GUARDIANDOORS.COM

UNLESS OTHERWISE INDICATED ALL DIMENSIONS IN MILLIMETERS

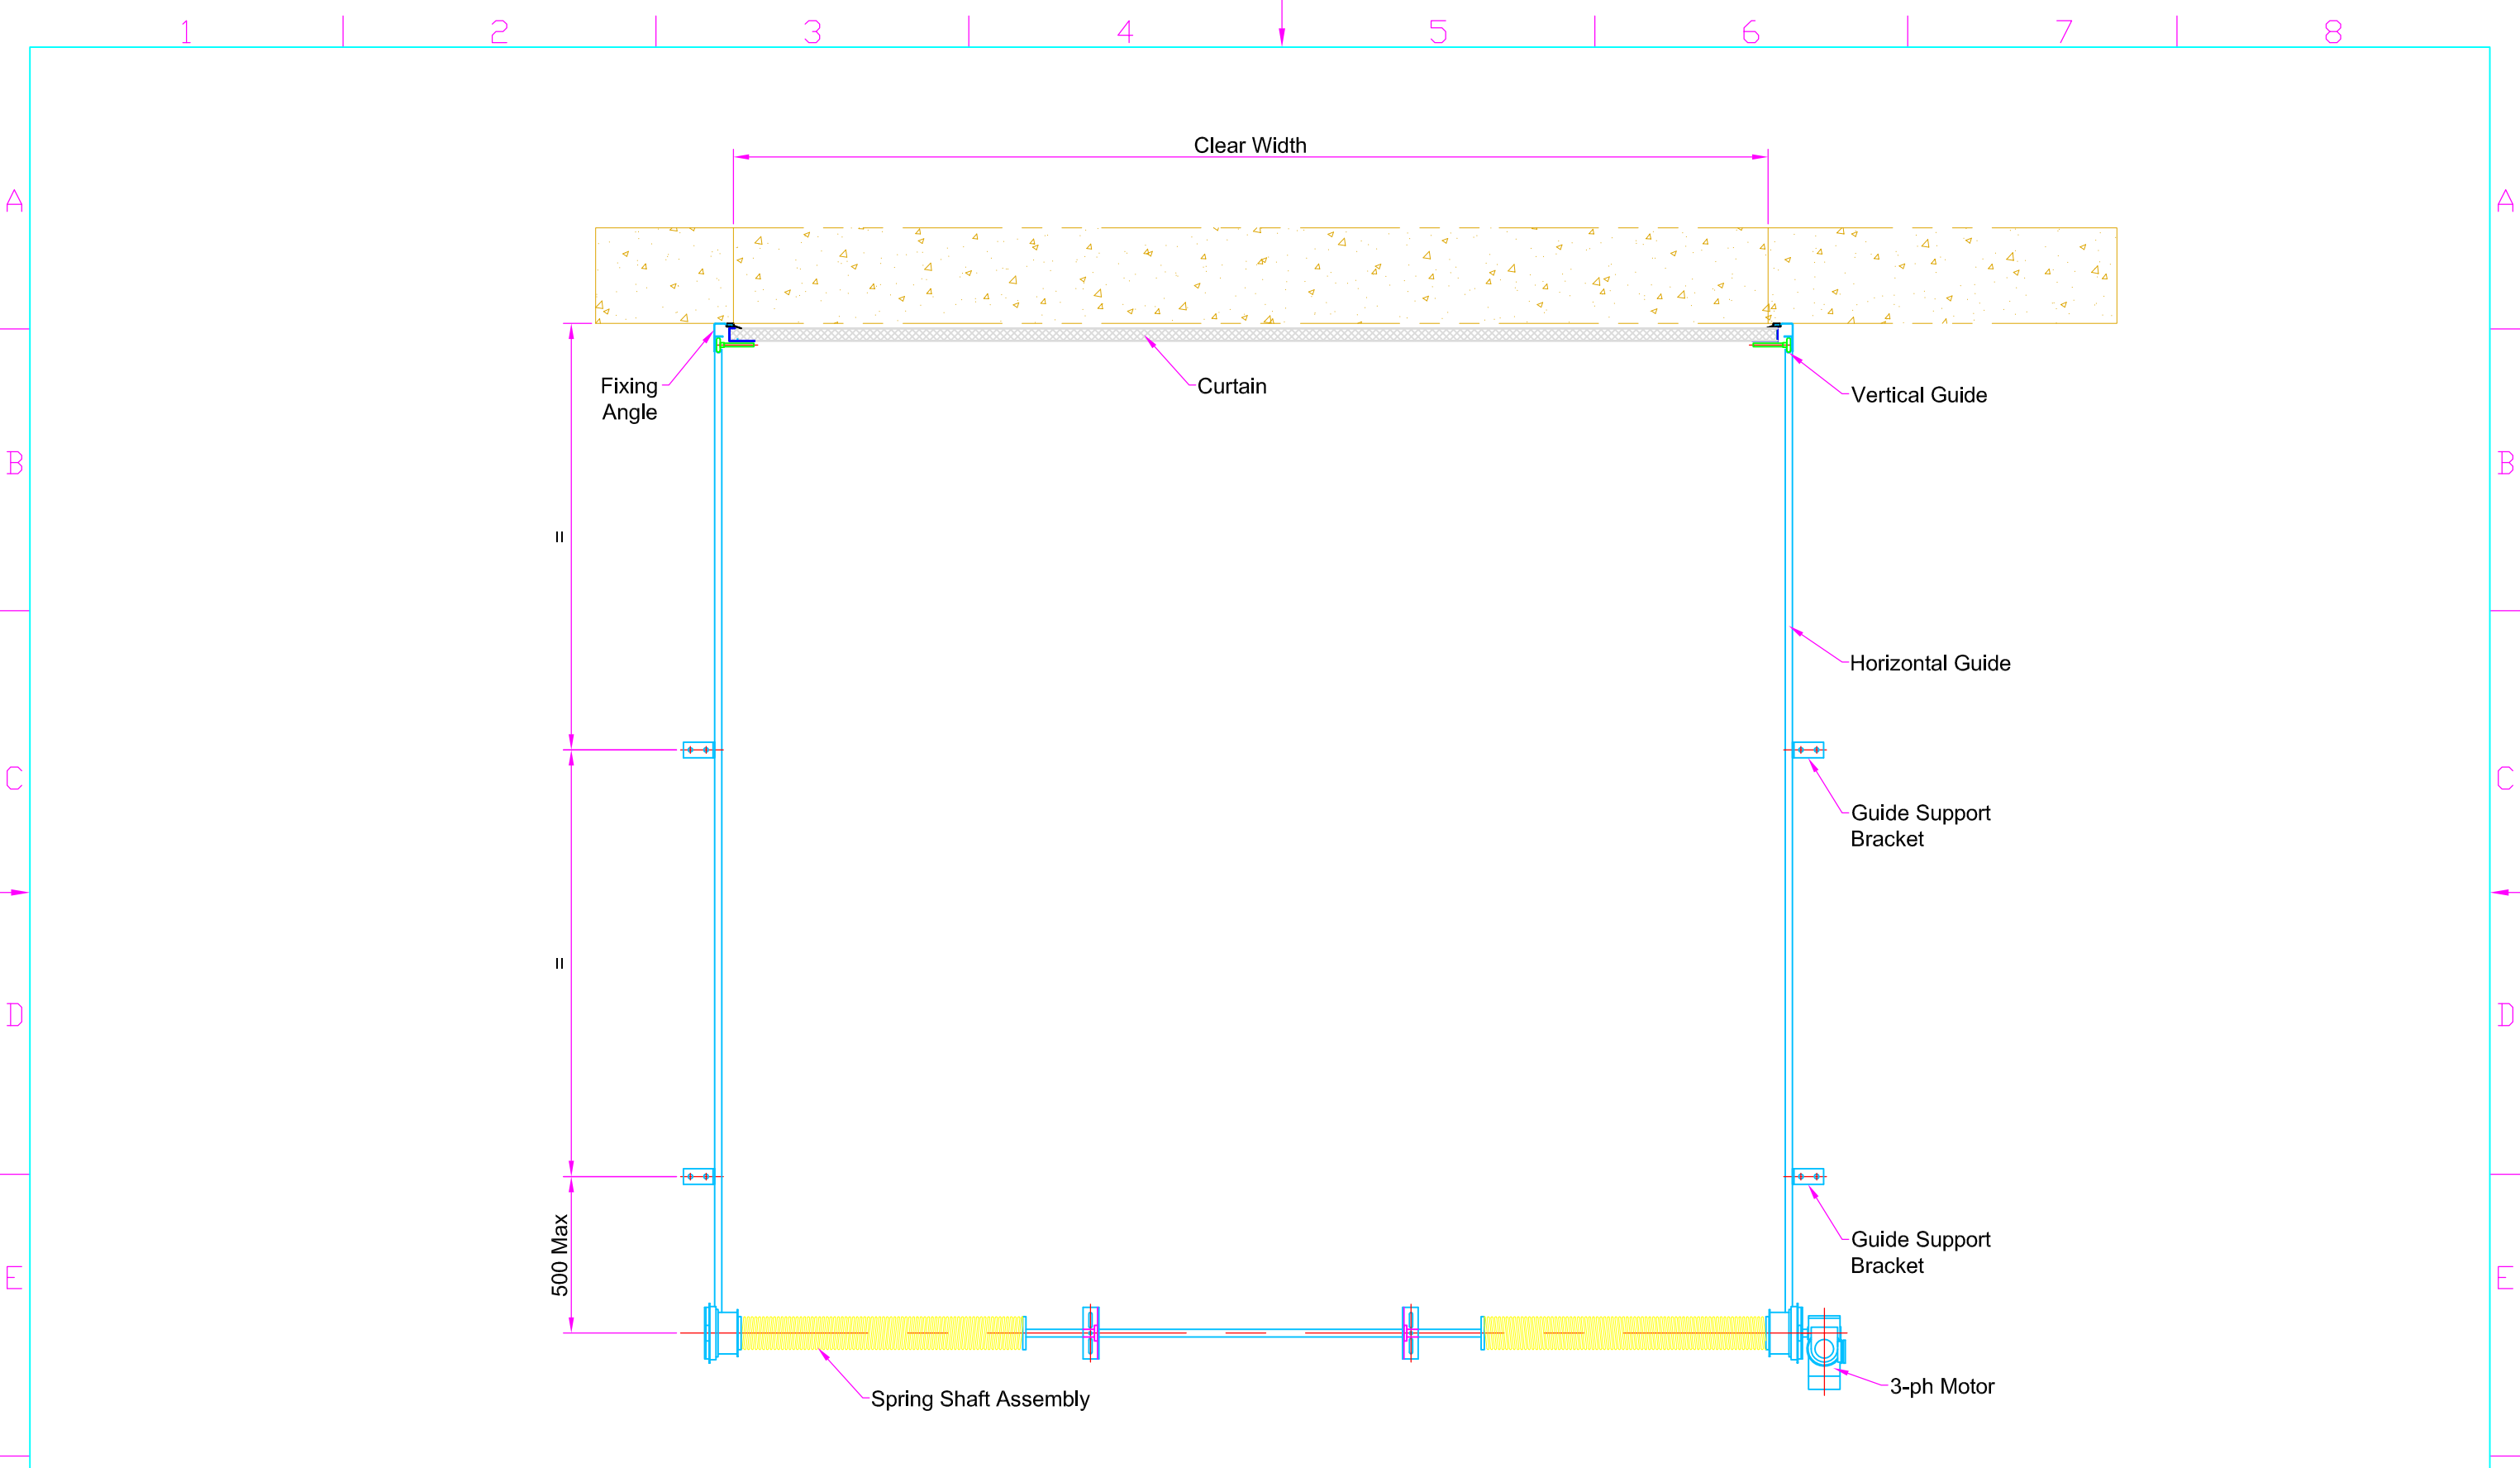

Site Ref:-

DRAWN	CHK'D	APP'D	DATE	SCALE
NC				

TITLE

Low Headroom Sectional Door (Plan)

Job No:

Guardian maintains a policy of progressive design and we reserve the right to modify specifications without prior notice or alteration to this drawing

ISSUE	DATE	APP'D
1	02/07/08	RWE

GUARDIAN INDUSTRIAL DOORS
 TEL 0800 7836602
 GUARDIANDOORS.COM

UNLESS OTHERWISE INDICATED ALL DIMENSIONS IN MILLIMETERS