
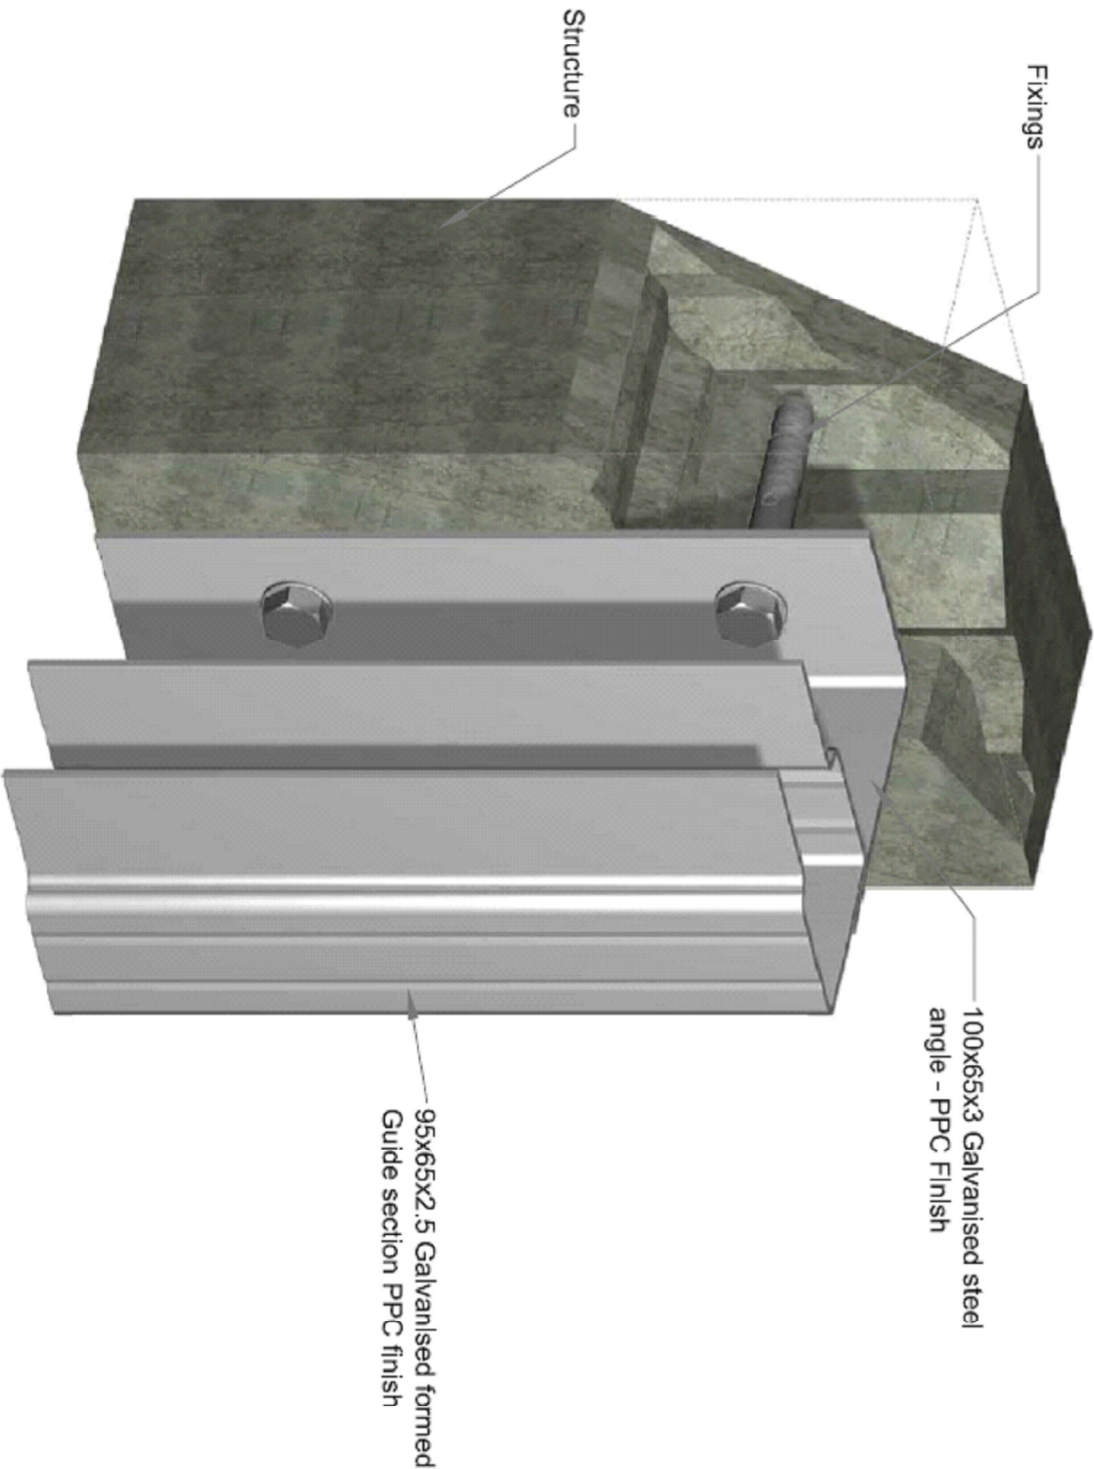


Fixing To:-	
Steel	M8/M10 Set Screws
Brick	M8/M10 Raw/bolts/Sleeve Anchors
Blockwork	M8/M10 Raw/bolts/Sleeve Anchors
Timber	M8/M10 Coach Screws
Concrete	M8/M10 Raw/bolts

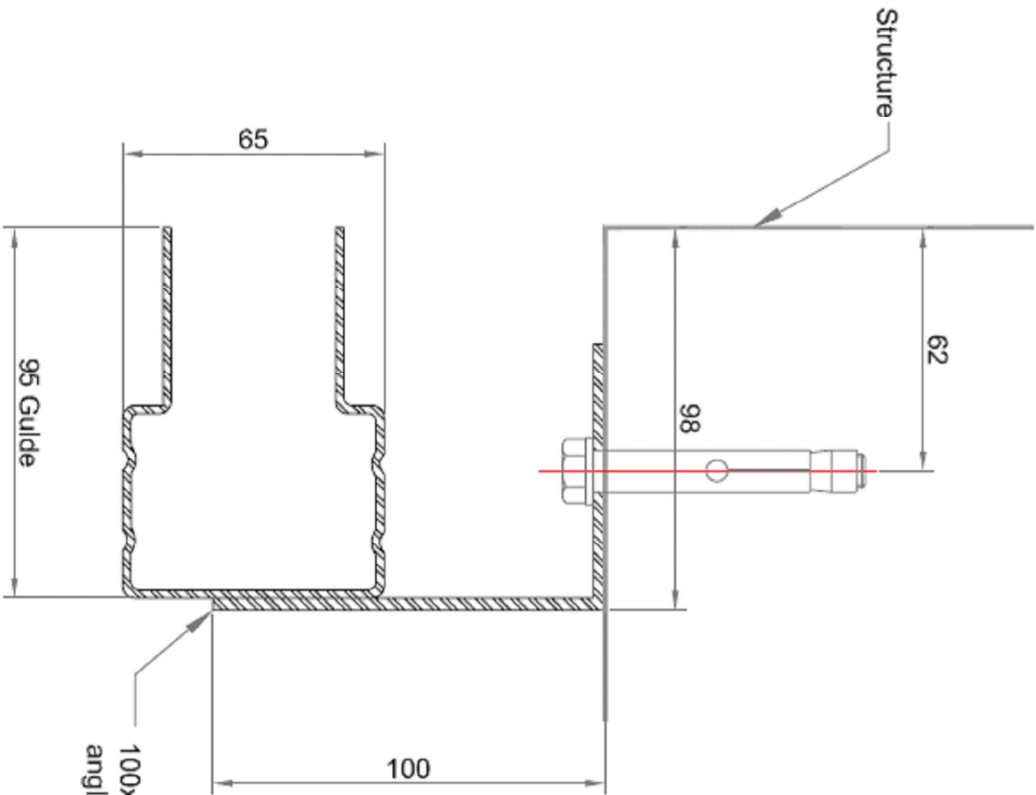

TYPICAL DETAIL
Cross Section through Guide

UNLESS OTHERWISE INDICATED ALL DIMENSIONS IN MILLIMETERS					Job No:	ISSUE	DATE	APP'D
DRAWN	CHK'D	APP'D	DATE	SCALE				
NC					Guardian maintains a policy of progressive design and we reserve the right to modify specifications without prior notice or alteration to this drawing			
TITLE								
Insulated Fire Shutter FR-INS 240								
Detail 05						1	26/07	PT